



Ground Floor Plan (Showing Seating Plan)
Scale 1:200



Ground Floor Plan (Showing Badminton Court)
Scale 1:200

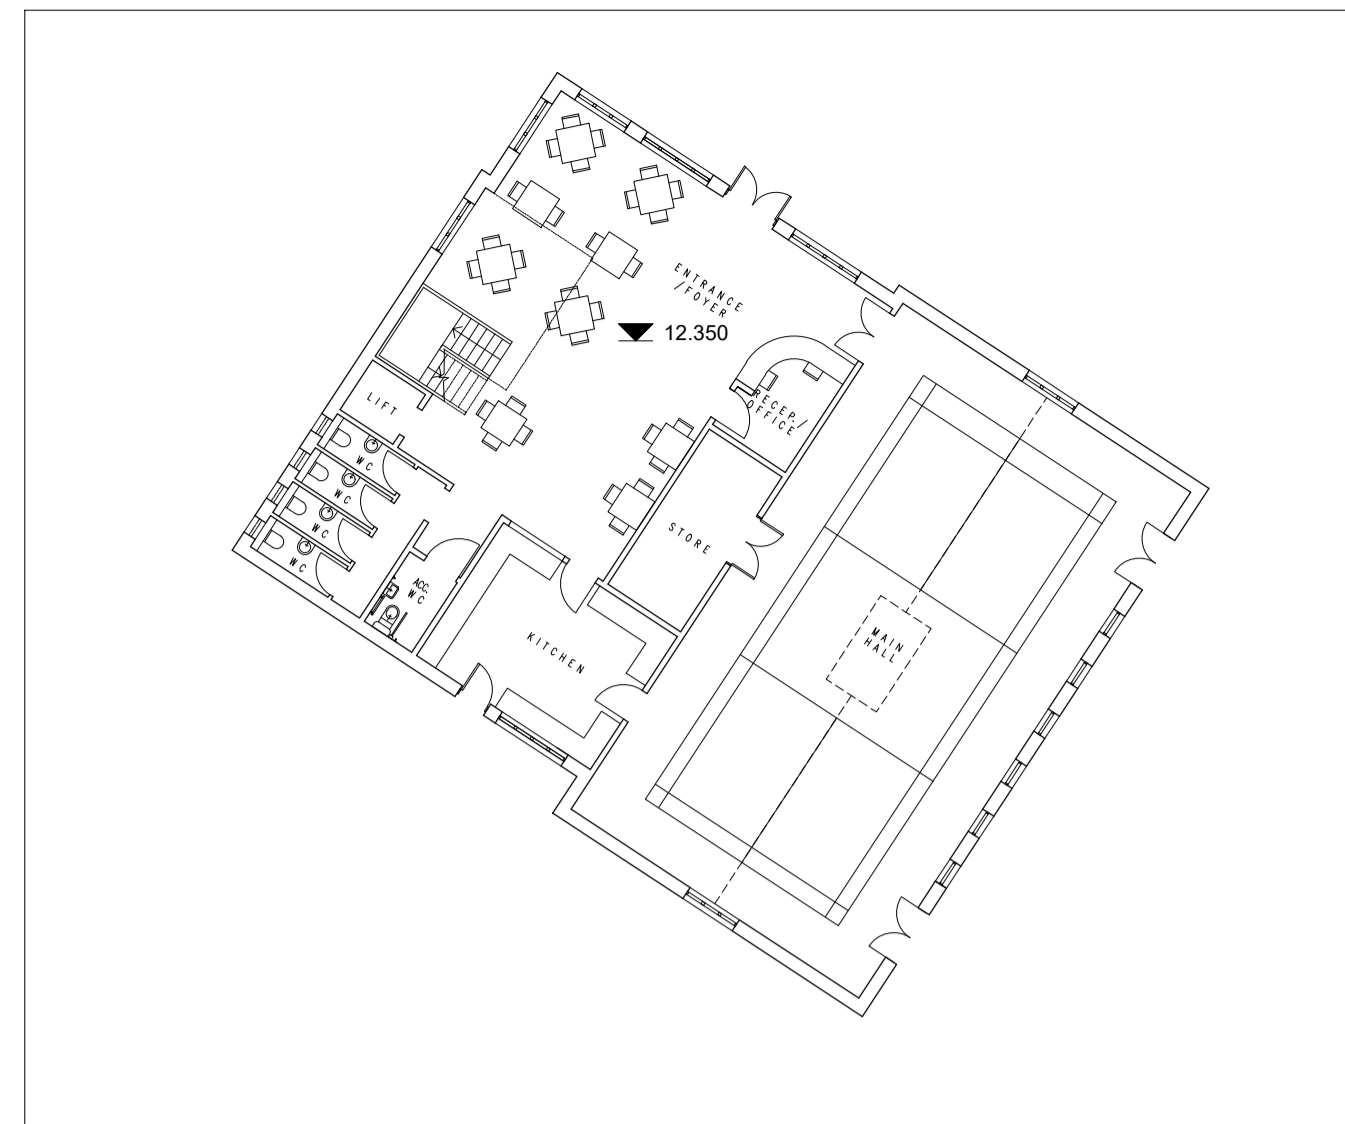


Street view looking towards main entrance
Scale NTS

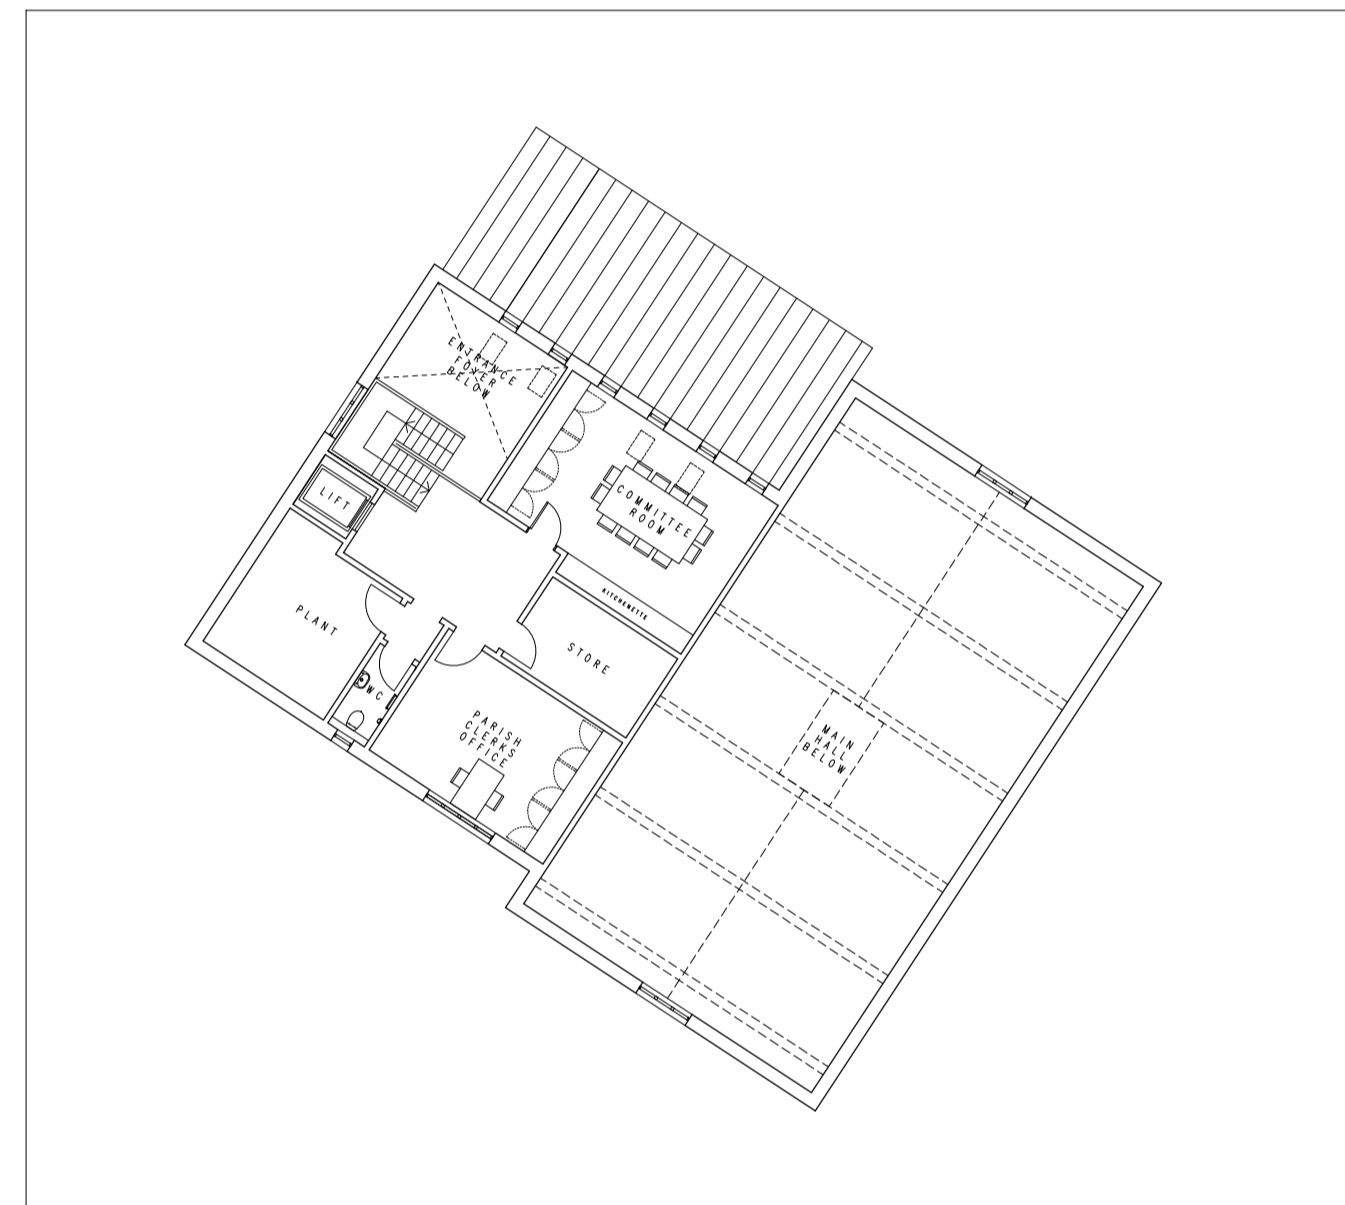


First Floor Plan
Scale 1:200



Site Plan
Scale 1:500

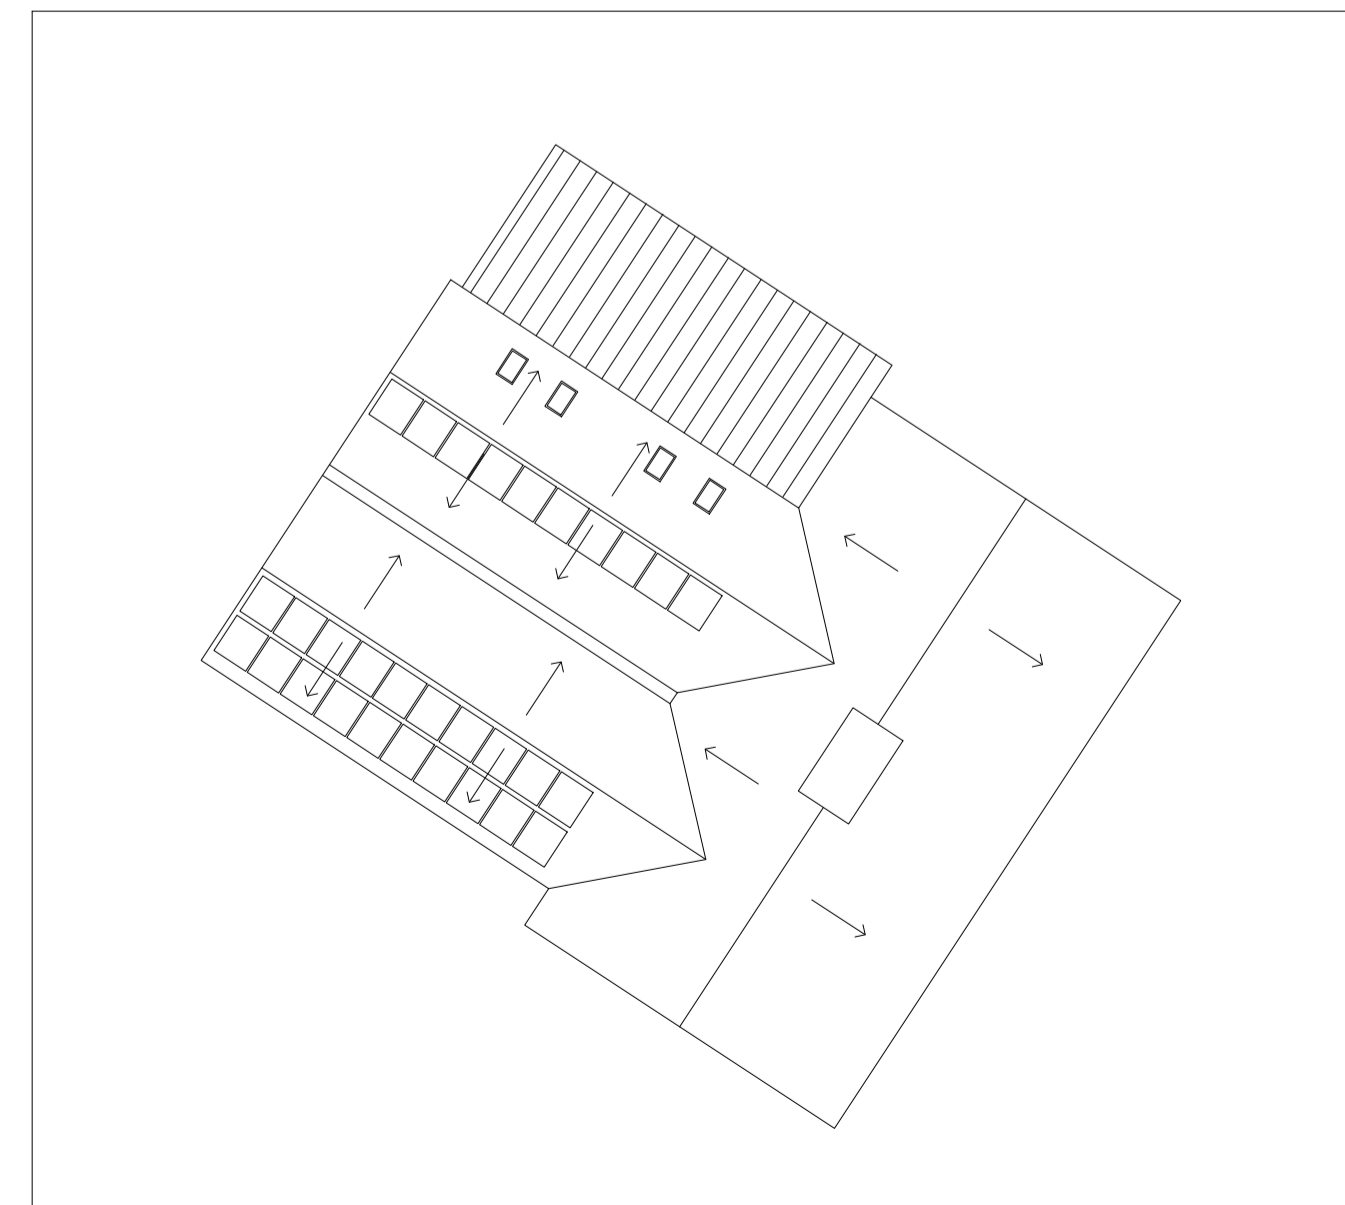

Roof Plan
Scale 1:200

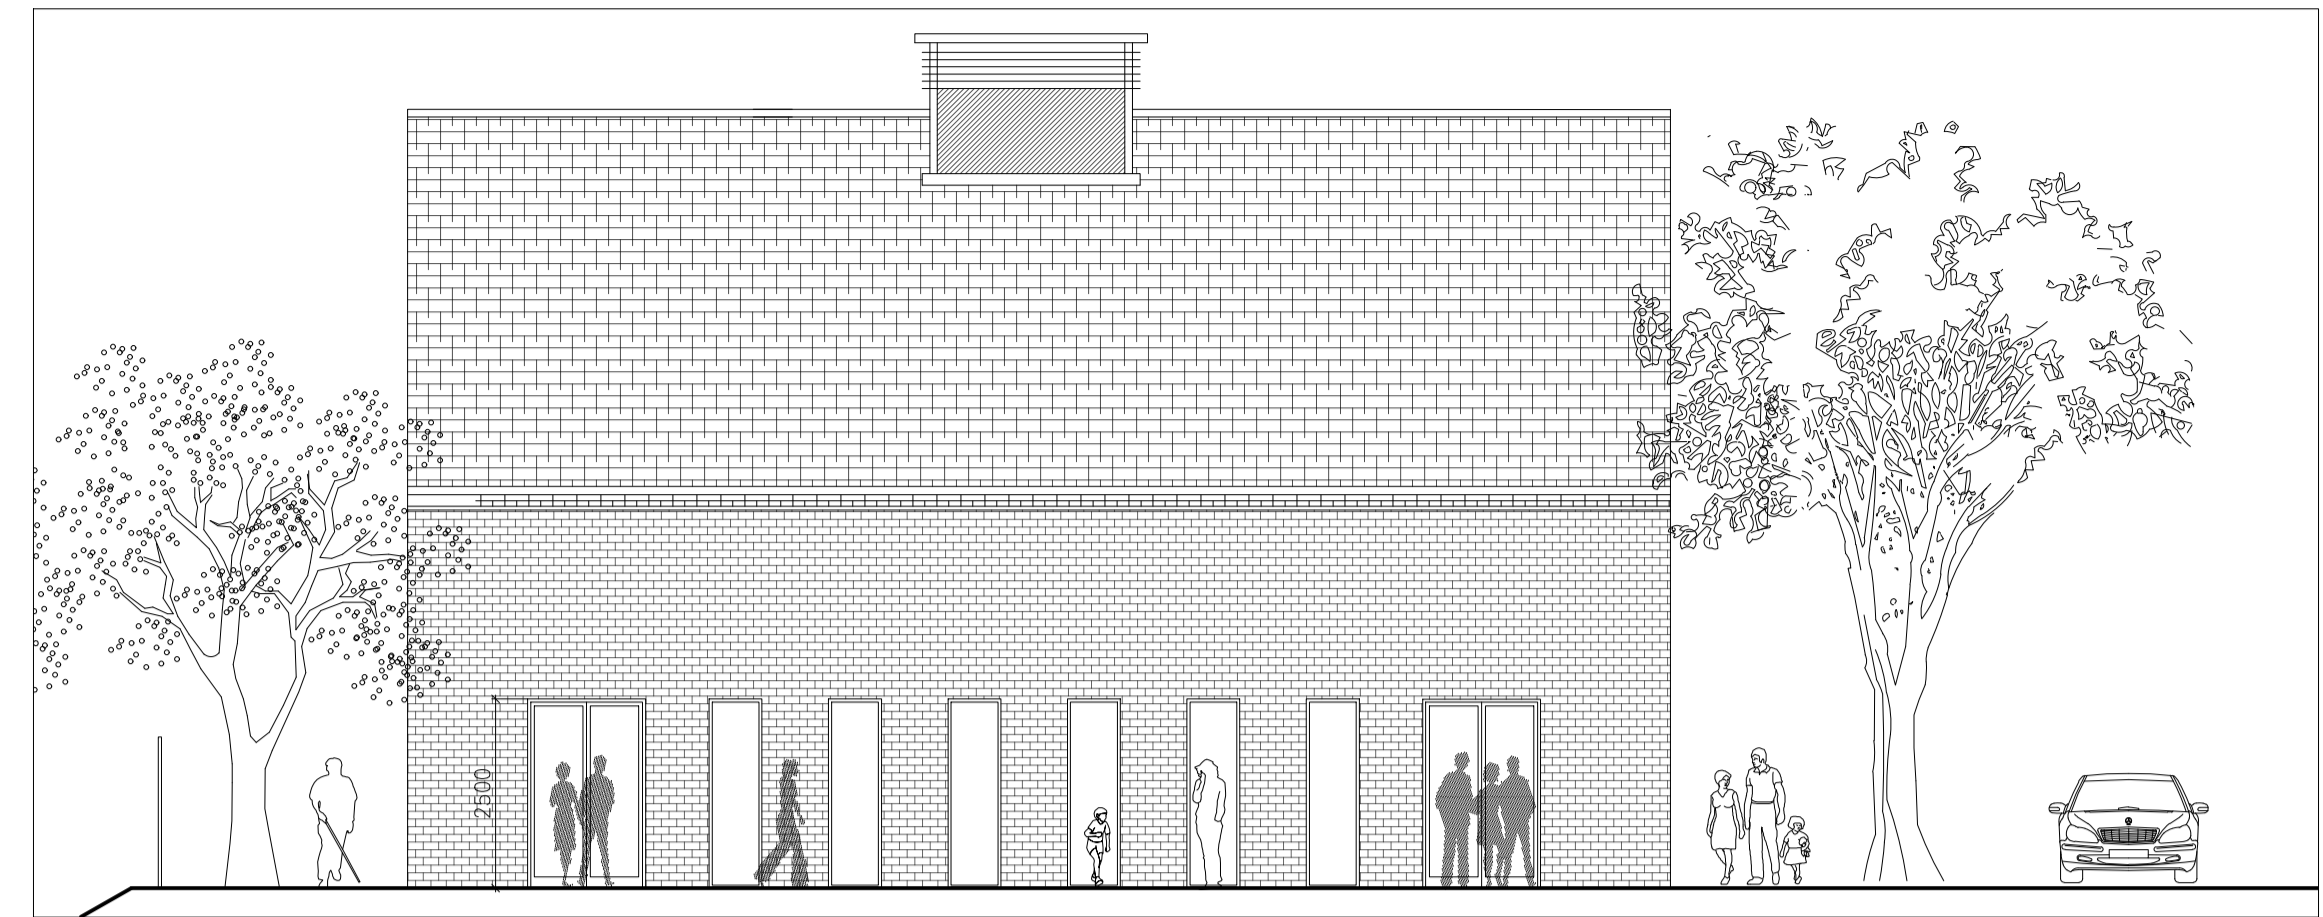

East Elevation
Scale 1:100



North Elevation
Scale 1:100



West Elevation
Scale 1:100



South Elevation
Scale 1:100

Notes
 This drawing to be read in conjunction with all other documents and specifications, and other consultants drawings.
 All levels and dimensions must be checked on site and any discrepancies notified to the Architect immediately.
 Drawings must not be scaled. Use figured dimensions only.
 Shop drawings of manufactured items must be approved by the Architect before work is put in hand.
 This drawing is Copyright.

revisions
 SCALE 1:100 0 1 2 5m
 SCALE 1:200 0 2 4 10m

PRELIMINARY

Freeland Rees Roberts Architects
 25 City Road, Cambridge CB1 1DP 01223 366555 info@frarchitects.co.uk

client
Fenstanton Village Hall

job title
New Village Hall

drawing title
Proposed Plans & Elevations

scale 1:200/1:100 size A1 drawn YH/DJS date Nov 19

drawing no. 15.085-SZ-410 rev -