



Notes:

All dimensions to be checked on site by the contractor prior to setting out. The contractor is not to take dimensions off this drawing.



No measuring survey carried out by TAD Studio.

This drawing shall not be reproduced without written authority.

REVISIONS:

No.	Amendments	Date	By
A	Dimensions added to floor plan	07.02.22	RG
B	Amendments to ground floor layout and roof plan	20.11.22	RG

- Fire Extinguisher Location
- Smoke Detector
- Alarm Panel
- Manual Fire Alarm Call Point
- Fire Exit

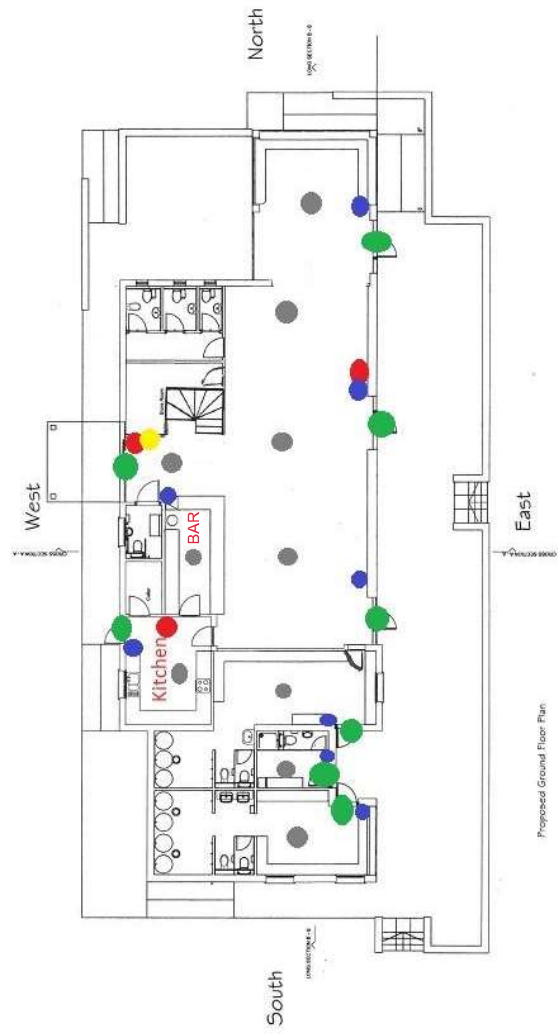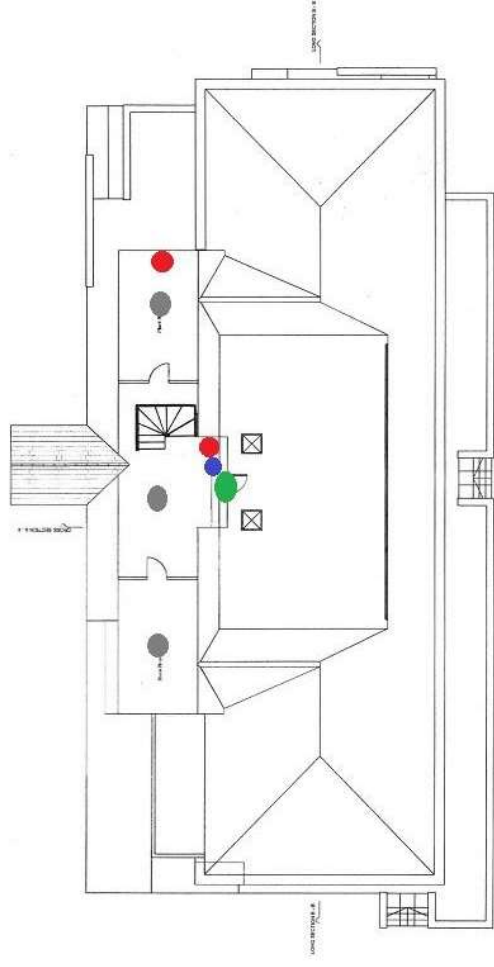

The Architectural Designer Studio

40 Hollow Lane, Ramsey,
Cambridgeshire, PE26 1DQ
Tel: 01777 620171
Email: info@tad-studio.co.uk

Project:
Ramsey Pavilion
Ramsey Field Lane
Ramsey
PE26 1BG

Drawing:
Proposed Ground Floor and Roof Plan

Scale: 1:100 Plans
Date: 20/11/2022
Dwg. No.: 02 Rev.: B



NOTES:
 All dimensions to be checked on site by the contractor prior to setting out or fabrication of components.
 The contractor is not to scale dimensions off this drawing.
 No measuring survey carried out by TAD Studio.
 This drawing shall not be reproduced without written authority.

REVISIONS:

No.	Amendments	Date	By
A	Dimensions added to floor plan	07.02.22 RG	
B	Amendments to ground floor layout and roof plan	20.11.22 RG	


The Architectural Designer Studio

40 Hollow Lane, Ramsey,
 Cambridgeshire,
 Cambs, CB24 5JZ
 Tel: 01455 475425 Mobile: 07971 020171
 Email: info@tad-studio.co.uk

Project:
 Ramsey Pavilion
 Cricketfield Lane
 Ramsey
 PE26 1BG

Drawing:
 Proposed Ground Floor and Roof Plan

Date: 20/11/2022
 Scale: 1:100 Plans
 Draw. No. 02
 Rev: B

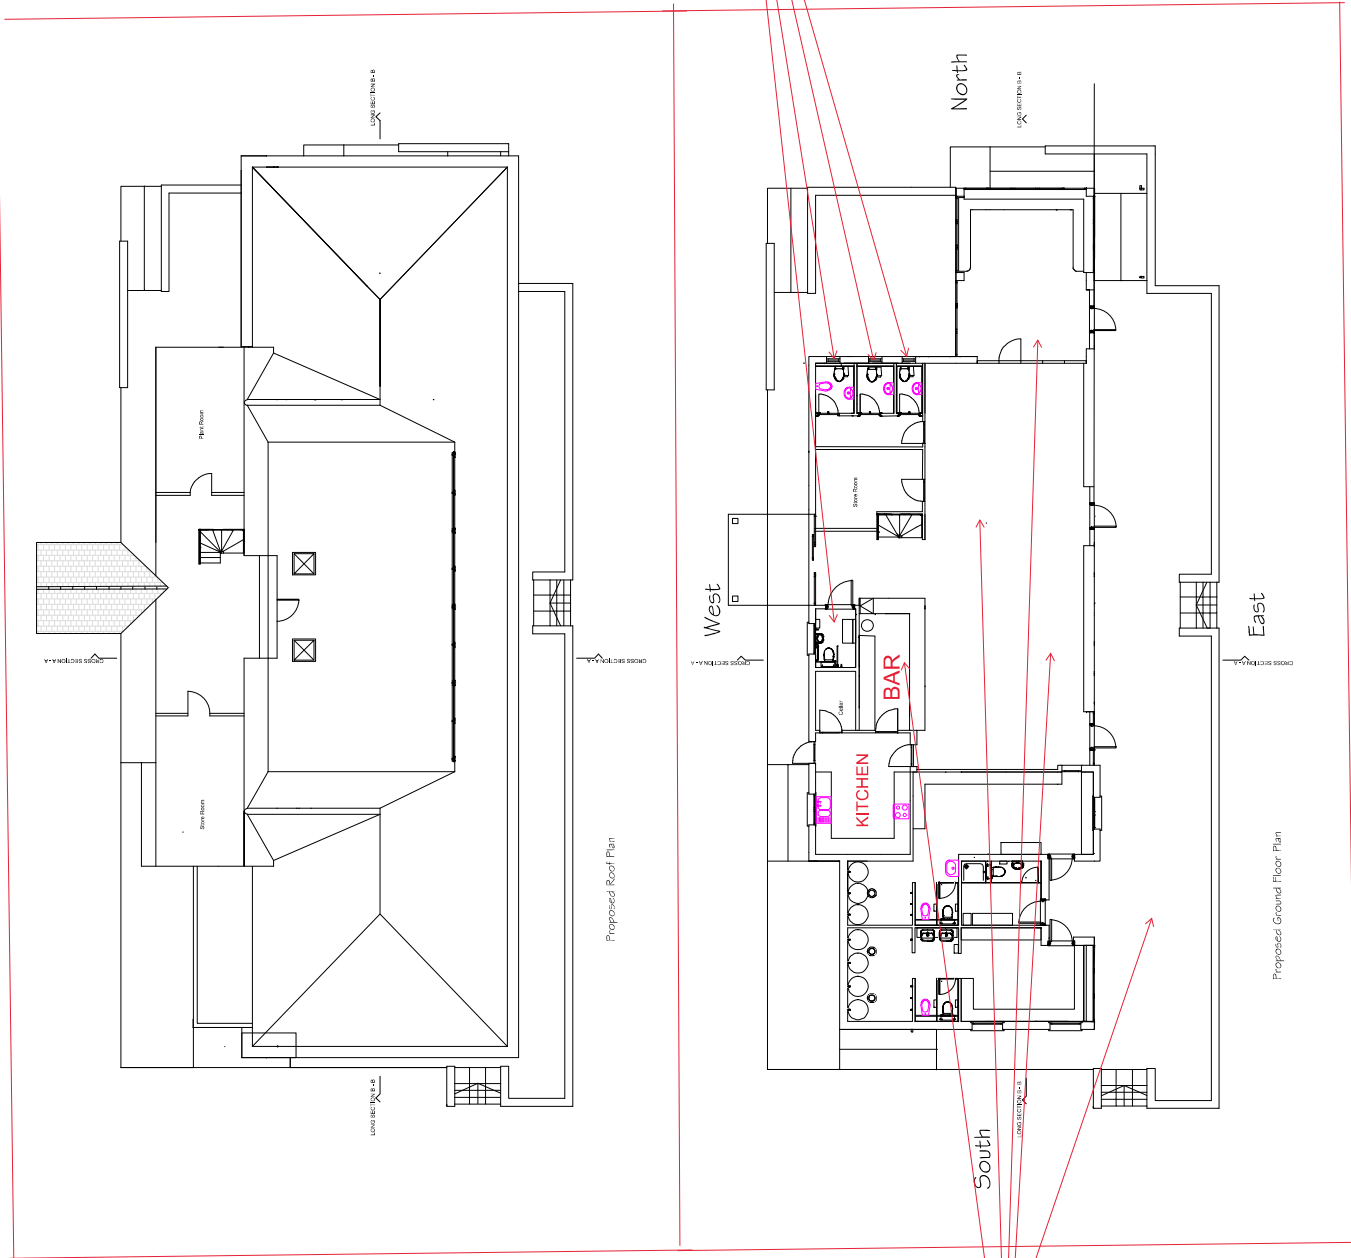

Bar Area will be the point of sale of alcohol.
 Areas to allow the public to be able to drink inside or outside.
 This includes the patio area.

Areas where each licensable activity will take place.
 This main room can be split into three rooms via movable doors.
 Outside patio area which leads to cricket field via the staircases shown.

Public toilets