


St Neots Festival 2024

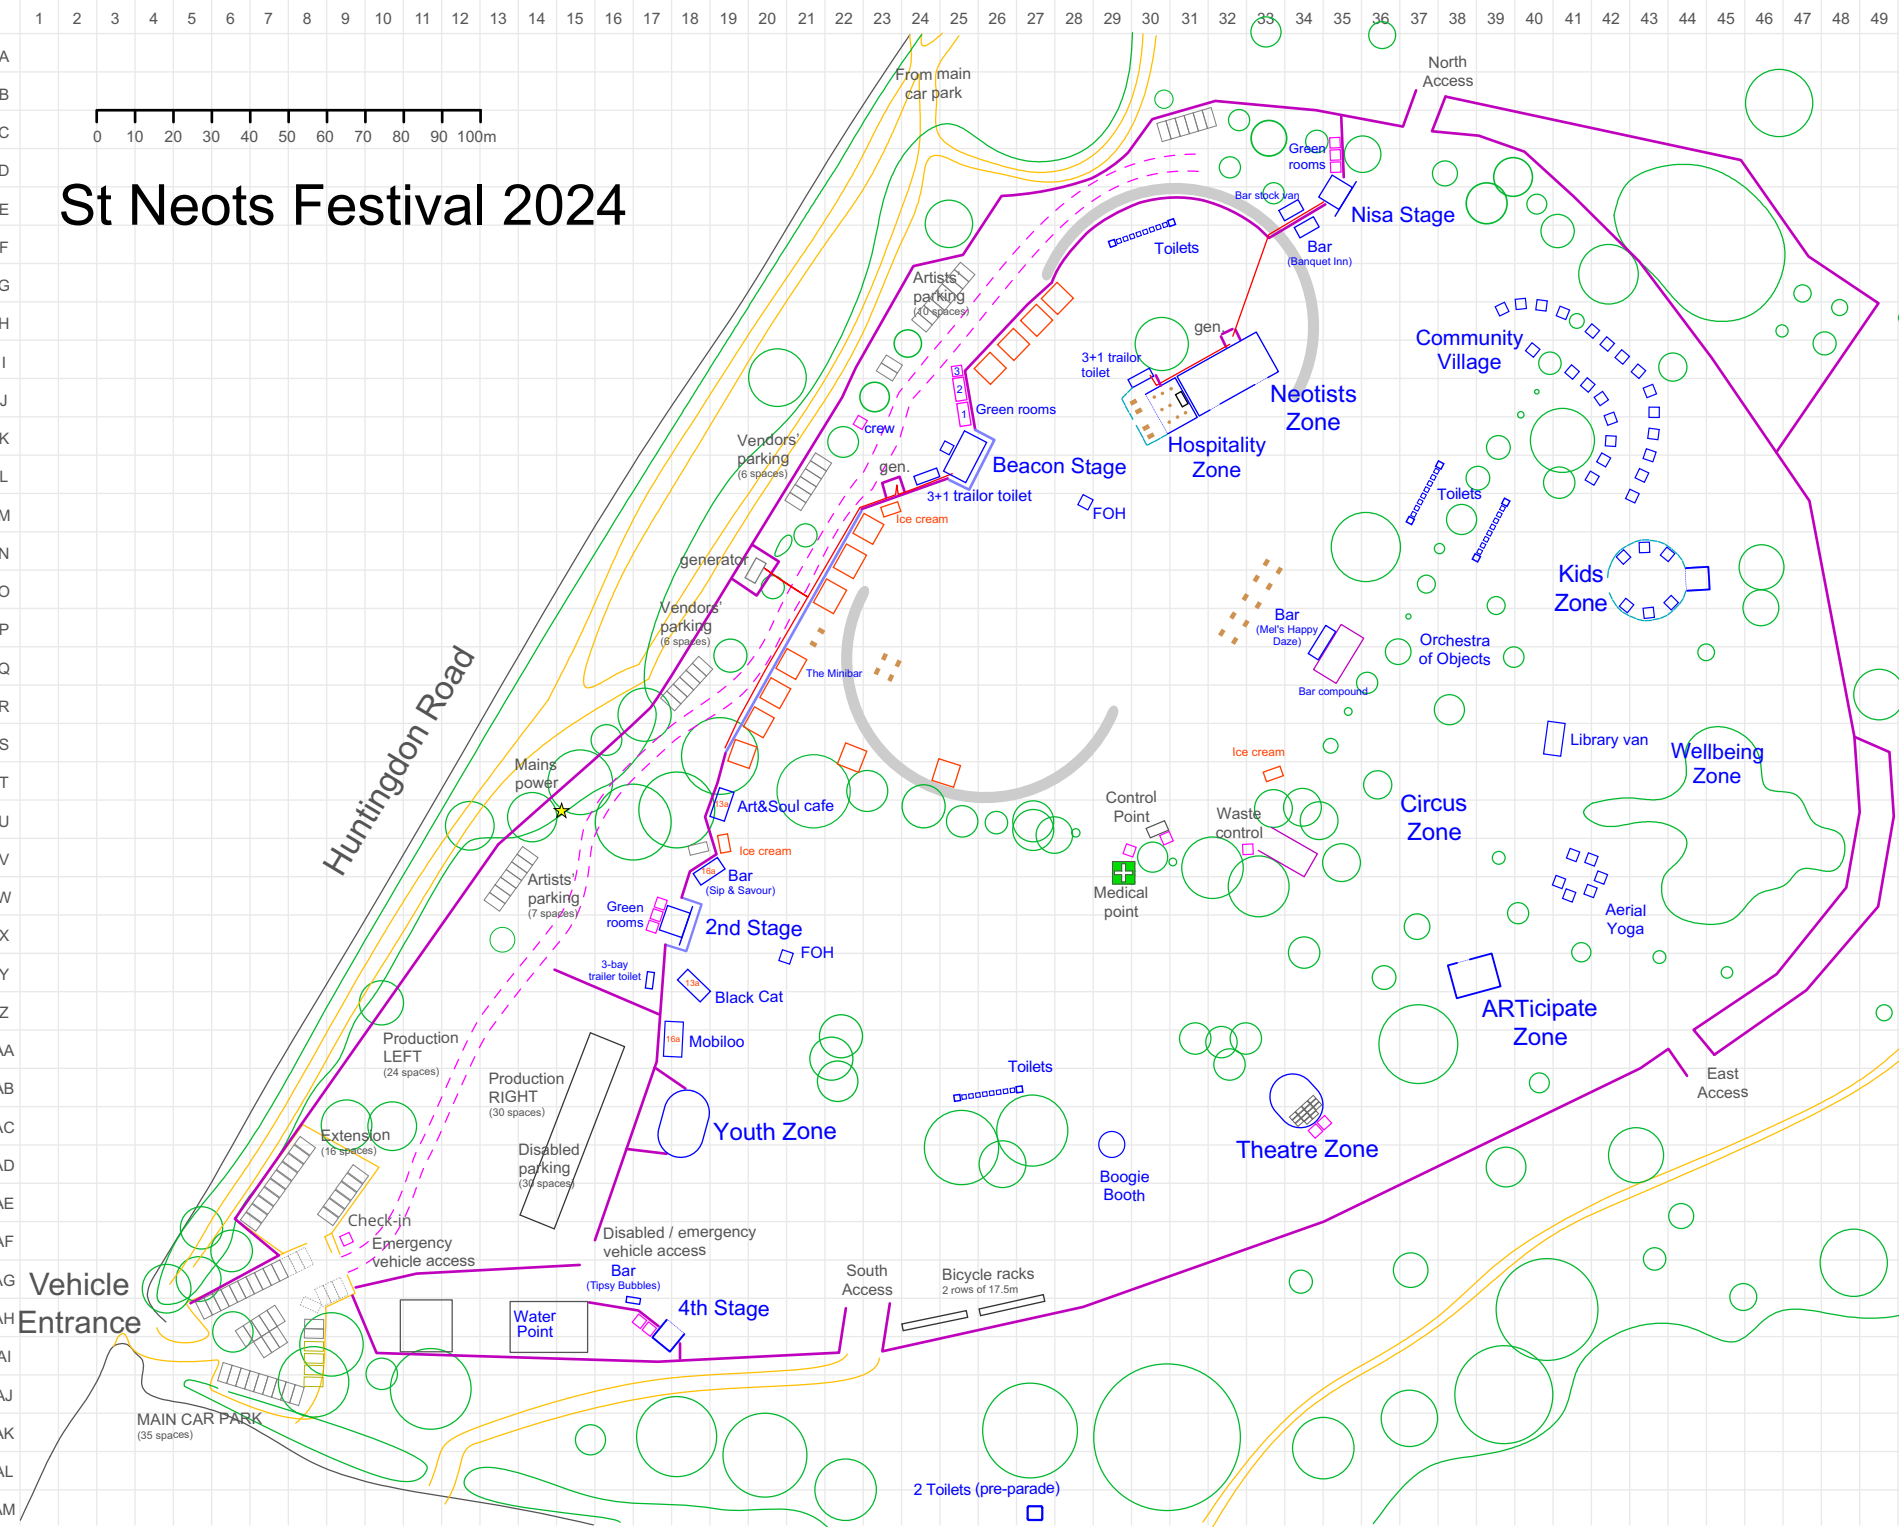

What 3 Words locations

Main vehicle access (SW):
[///paper.chaos.riverside](#)
[\(map link\)](#)

Alternative emergency vehicle access (north):
[///unable.clasping.peanut](#)
[\(map link\)](#)

Medical point:
[///scorched.hiker.carpeted](#)
[\(map link\)](#)

- Gazebos**
- Kids Zone**
- 1
 - 2
 - 3
 - 4
 - 5
 - 6
 - 7
- Community Village**
- 1
 - 2
 - 3
 - 4
 - 5
 - 6
 - 7

STATUS: Draft			
PROJECT: St Neots Festival 2024			
VENUE: Priory Park, St Neots			
TITLE: Scale layout			
AUTHOR:			
SCALE: 1:2000	SIZE: A4	SHEET: 01	DRAWN: BMP
DATE: 18.04.2024	VERSION: J		