


- KEYS:**
- F.E - Fire Exit
 - FA - Fire alarm and Fire detection system
 - ⊠ - Manual call point
 - FE (Foam) - Fire Extinguisher (Foam)
 - FE (H2O) - Fire Extinguisher (H2O)
 - CCTV - CCTV
 - ⊠ (Green) - First Aid equipment
 - ⊠ (Red Hatched) - Licensable activity area

PROPOSED SHOP PLAN
Scale 1:100

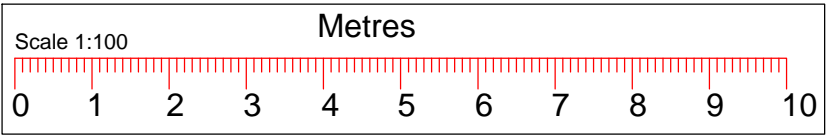

TITLE : PREMISES PLAN.



MKM DESIGN & CONSTRUCTION

Contact: M.Ramela (BSc.)
Tel : 07885503039 Web: mkmdesigns.co.uk
Email: mathu_eng@yahoo.co.uk

NAME : SAWTRY NEWS CABIN
ADDRESS : 01 GREENWAYS,
SAWTRY
PE28 5UR.

Notes: # This Drawing is Copyright of MKM DESIGN & CONSTRUCTION LTD.
Contractor/Builder to check all dimension on site, Before commencement of any works. Figured dimension only to be used.
All work shall comply with the latest Building Regulations & be to the satisfaction of the L. Authority.
Materials shall be suitable for the purpose for which they are used & the quality shall not be lower than that defined in the relevant British standard.

Drg No : MKM/24/GRE01/PL01 | Scale : Shown@A4 | Drwn By: M.MATHU | Date : 11/10/2024 | Page : 01/01