



This page is intentionally left blank

TOWN AND COUNTRY PLANNING ACT 1990

THE STOPPING UP OF HIGHWAYS (COUNTY OF CAMBRIDGESHIRE)

(NO.1) ORDER 1999

The Secretary of State for the Environment, Transport and the Regions hereby gives notice that, on the application of Churchmanor Estates Company Plc, he has made an Order under section 247 of the above Act entitled "The Stopping up of Highways (County of Cambridgeshire) (No.1) Order 1999" authorising the stopping up of all-purpose highways at St Germain Street and Chequers Way, Huntingdon, Cambridgeshire to enable development consisting of the layout of access roads and erection of superstore, shop units with service yard, petrol filling station and car park at St Germain Street, Huntingdon to be carried out in accordance with the planning permission granted under Part III of the Act to Churchmanor Estates Company Plc by Huntingdonshire District Council on 4 September 1998 under reference 97/1246.

Copies of the Order may be obtained, free of charge, on application to the Government Office for the East of England (Planning and Transport), Heron House, 49-53 Goldington Road, Bedford MK40 3LL (quoting GT/H0520/35/1/05) and may be inspected at all reasonable hours at the offices of Huntingdonshire District Council, Pathfinder House, St Mary's Street, Huntingdon, and Huntingdon Town Council, 1 Trinity Place, Hertford Road, Huntingdon.

Any person aggrieved by the Order and desiring to question the validity thereof, or of any provision contained therein, on the ground that it is not within the powers of the above Act or that any requirement of that Act or of any regulation made thereunder has not been complied with in relation to the Order, may, within 6 weeks of the **24 MAR 1999** apply to the High Court for the suspension or quashing of the Order or of any provision contained therein.



K A HARDING

A Principal

in the Government Office for the East of
England

This page is intentionally left blank

TOWN AND COUNTRY PLANNING ACT 1990

THE STOPPING UP OF HIGHWAYS (COUNTY OF CAMBRIDGESHIRE)

(NO. 1) ORDER 1999

Made 10 MAR 1999

The Secretary of State for the Environment, Transport and the Regions makes this Order in exercise of his powers under section 247 of the Town and Country Planning Act 1990, ("the Act") and of all other enabling powers:-


1. The Secretary of State authorises the stopping up of the length of highways described in the schedule to this Order and shown zebra hatched on the deposited plan, in order to enable development to be carried out in accordance with the planning permission granted under Part III of the Act to Churchmanor Estates Company Plc by Huntingdonshire District Council on 4 September 1998 under reference 97/1246.
2. No part of the said highways shall be stopped up pursuant to this Order until the Council certify to the Developer that the provisions of article 3 (1) (a) and (b) of this Order have been complied with.
3. (1) The Developer shall, to the reasonable satisfaction of the Council provide:-
 - (a) new highways along the routes shown by stipple on the deposited plan
 - (b) improvements to highways shown by cross hatching on the deposited plan.(2) the new highways shall be highways which for the purposes of the Highways Act 1980 are highways maintainable at the public expense and the Council shall be the highway authority for them.
4. Where immediately before the date of this Order there is any apparatus of statutory undertakers under, in, on, over, along or across any lengths of highways authorised to be stopped up pursuant to this Order then, subject to sections 261(4) and 256(1) of the Act, those undertakers shall have the same rights as respects that apparatus after that lengths of highways are stopped up as they had immediately beforehand.
5. In this Order -

"the Council"	means Cambridgeshire County Council;
"the Developer"	means Sainsbury's Supermarkets Ltd; and
"the deposited plan"	means the plan numbered "T&CPA GT/H0520/35/1/05" marked "Highways at Huntingdon in the County of Cambridgeshire", signed by authority of the Secretary of State and deposited at the Department of the Environment, Transport and the Regions, Central

Records Services, Deposited Documents Section,
Ashdown House, 123 Victoria Street, London SW1E
6DE

6. This Order shall come into force on the date on which notice that it has been made is first published in accordance with section 252(10) of the Act, and may be cited as the Stopping up of Highways (County of Cambridgeshire) (No. 1) Order 1999 .

Signed by authority of
the Secretary of State

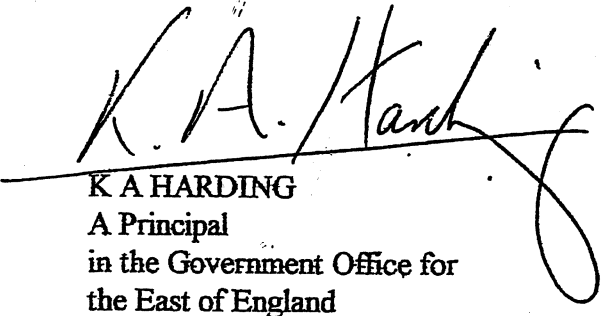
K A HARDING
A Principal
in the Government Office for
the East of England

Date: 10 MAR 1999



THE SCHEDULE

Description of highway to be stopped up (The distances are approximate)

The highways to be stopped up are at Huntingdon in the District of Huntingdonshire in the County of Cambridgeshire. They are shown by zebra hatching, and more particularly delineated on the deposited plan and are all-purpose highways as follows:-

- (a) a length of St Germain Street commencing at the back of the footway at its junction with Brookside and extending in a south-westerly direction for a distance of 177 metres; and
- (b) a length of Chequers Way commencing at its junction with St Germain Street and extending in a south-easterly direction for a distance of 11 metres.

HIGHWAYS AT HUNTINGDON IN THE COUNTY OF CAMBRIDGESHIRE

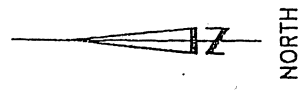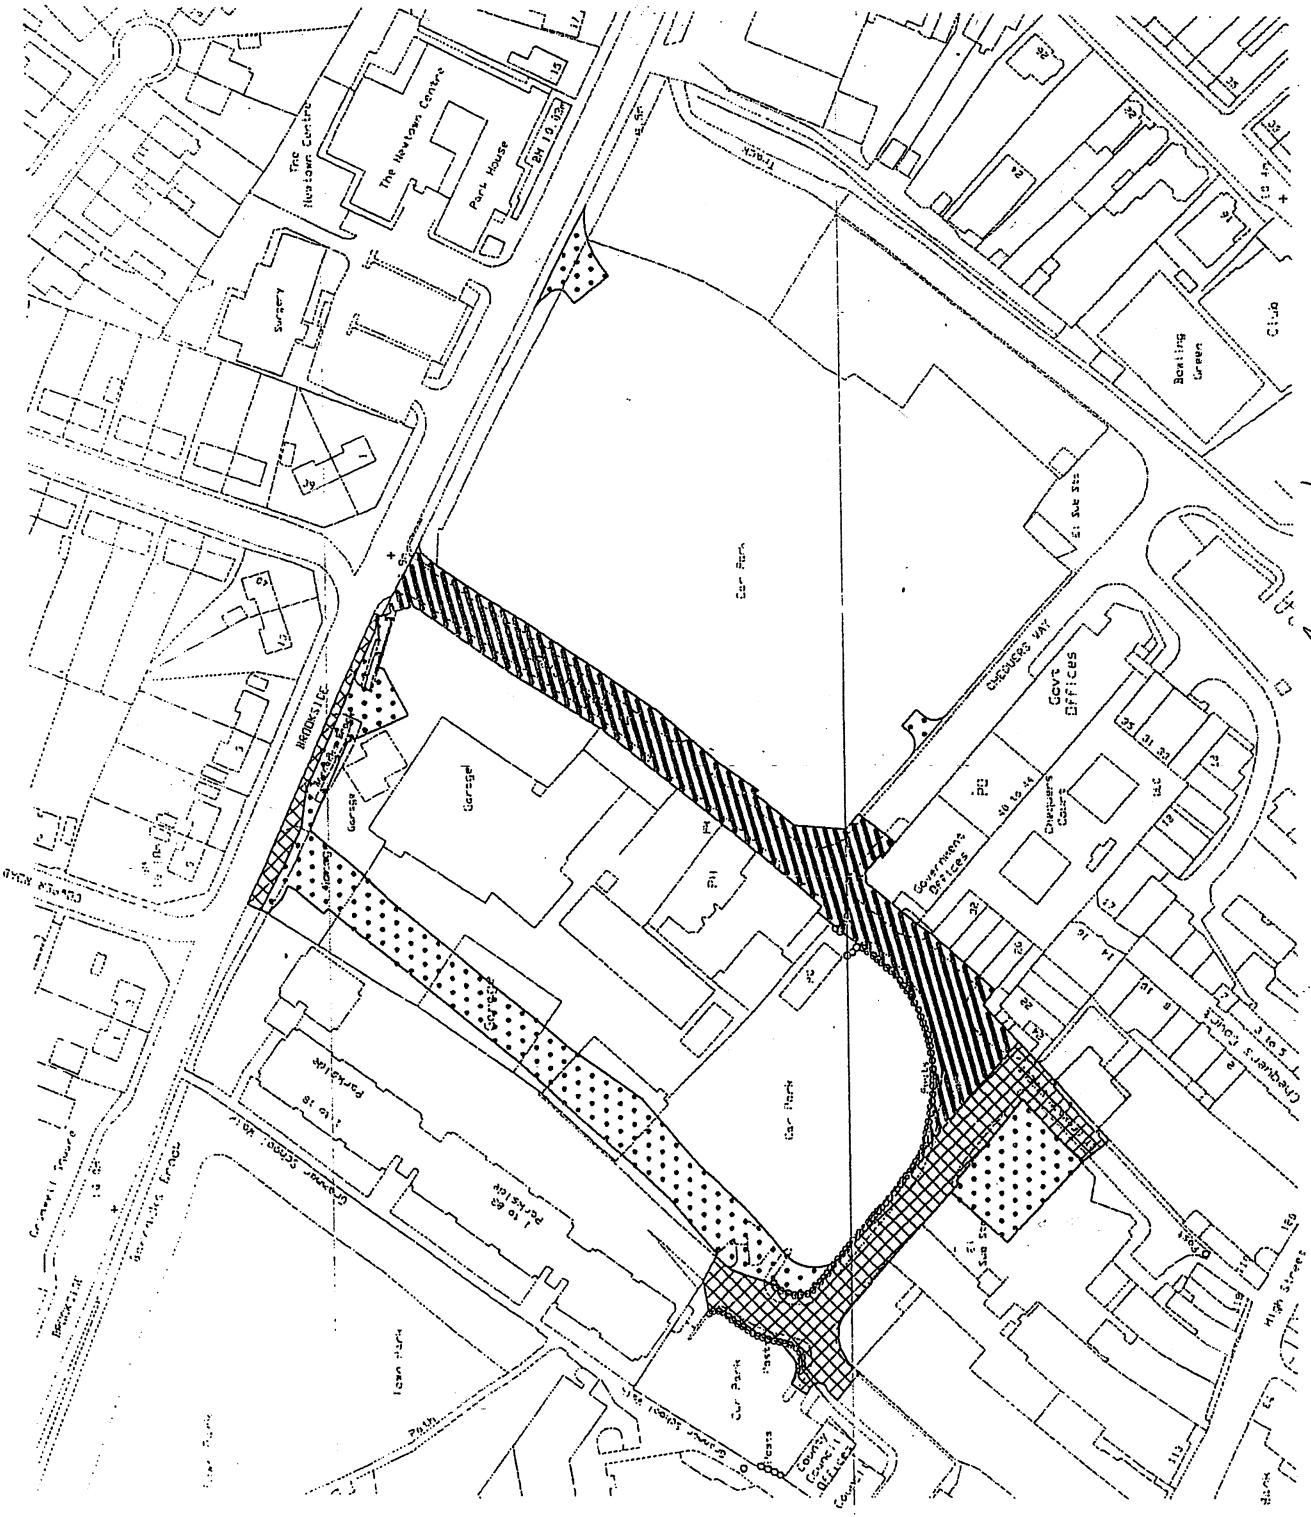

KEY

- Existing Highway to be stopped up
- Proposed new Public Highway to be dedicated
- Existing Highway to be improved

Scale 1:1250

Government Office for the East of England
(Planning & Transport)
Plan No. T&CPA GT/HO520/35/1/05

Signed by authority of
the Secretary of State
A. H. Heath
A Principal in the
Government Office for the East of England