


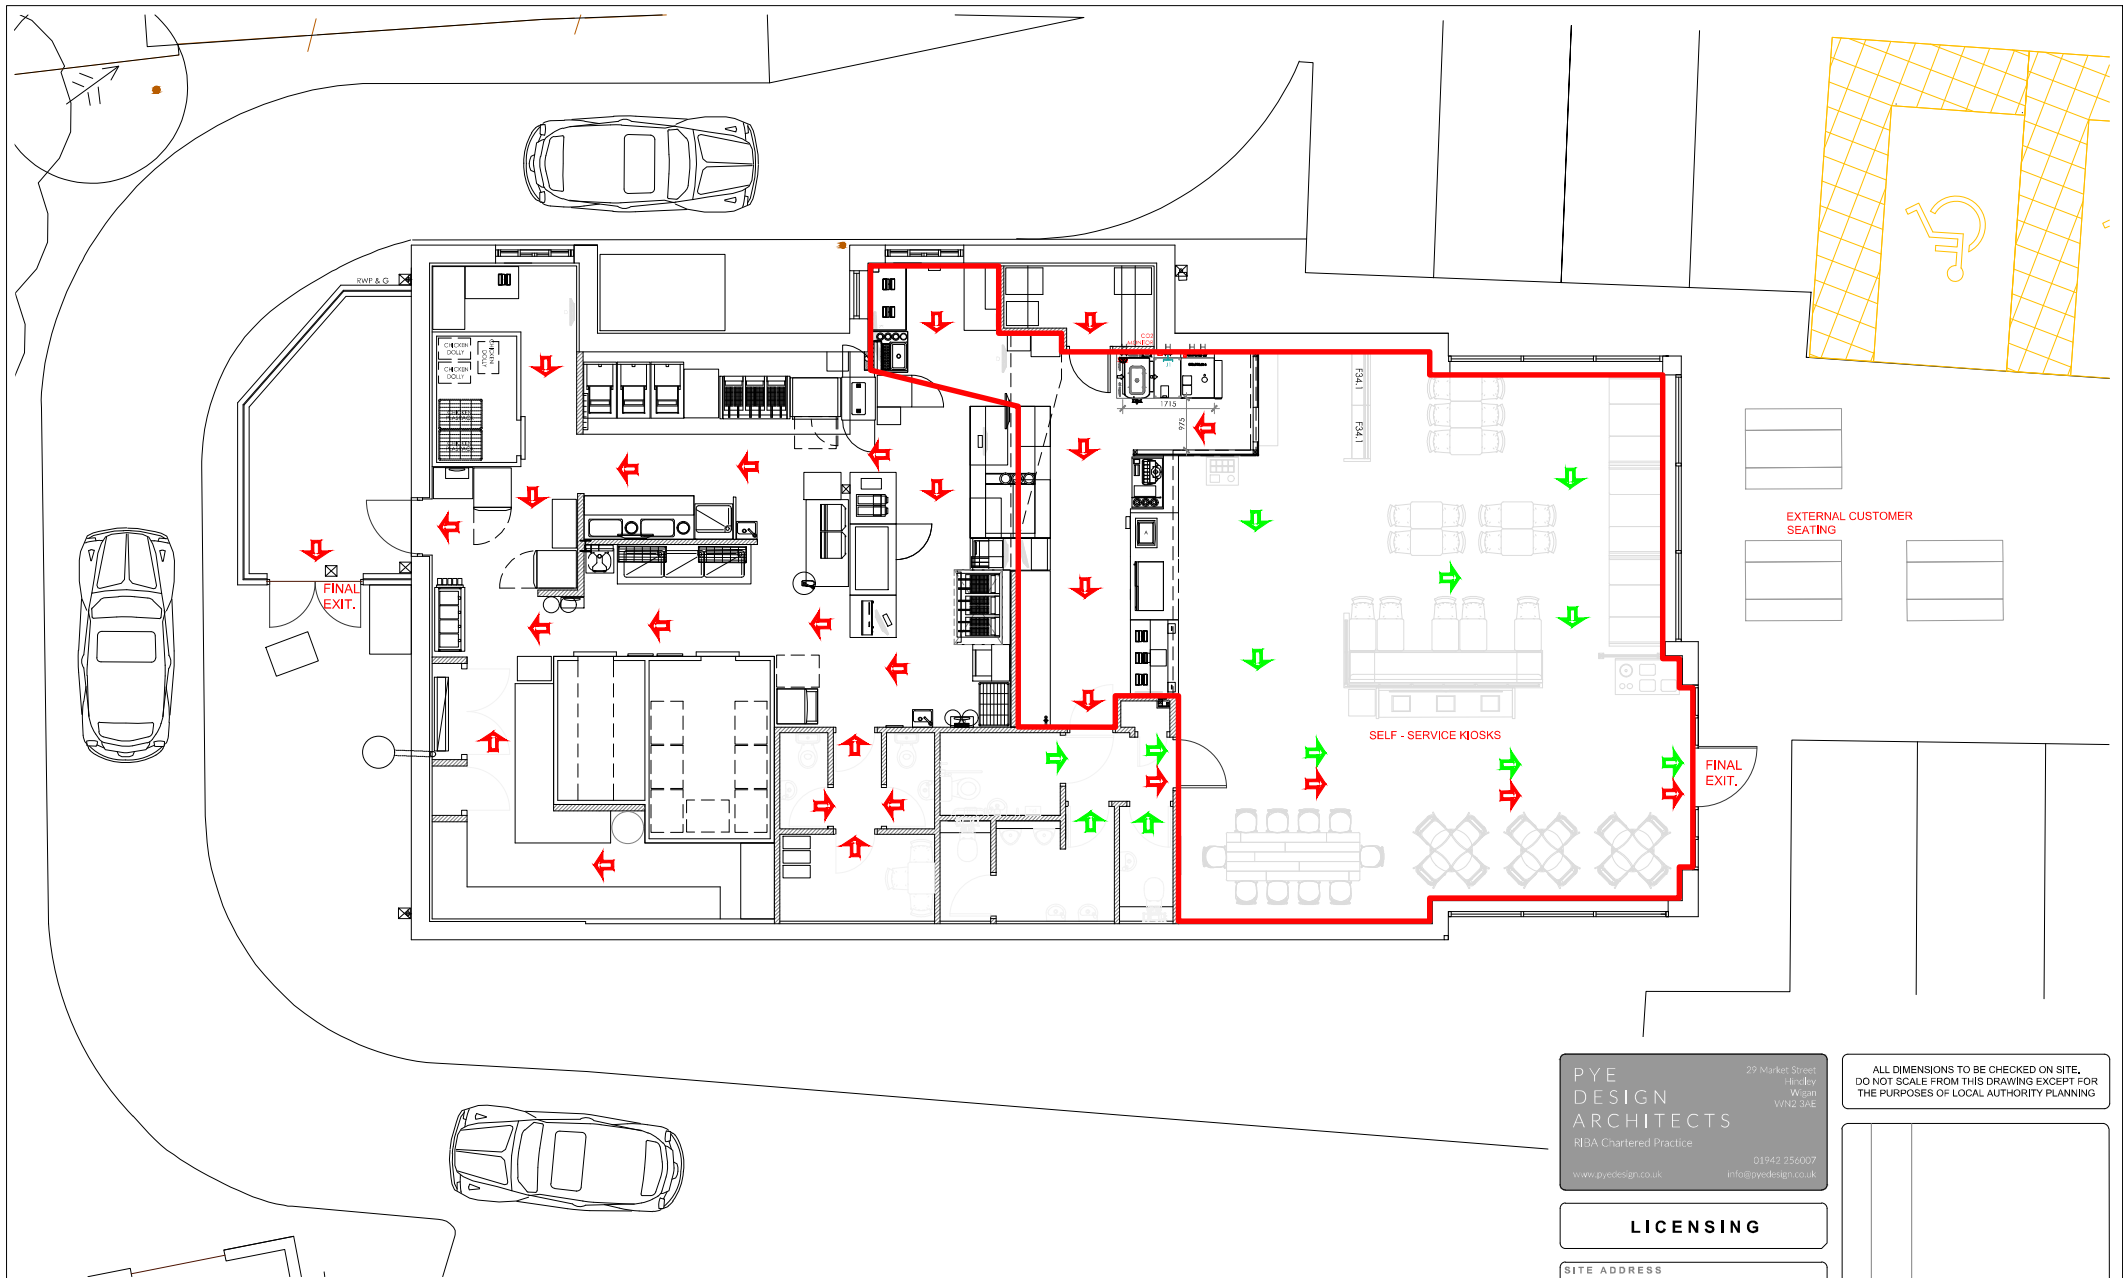

LICENSING PLAN

Scale - 1:50 @ A1 / 1:100 @ A3

LICENSING PLAN KEY:

- Customer escape route.
- Staff escape route.
- Licensed Area

NOTE -
the location and type of any fire safety and other fire safety
equipment is shown as it is at present. This may be varied from
time to time with the agreement of the fire officer or after a fire
risk assessment.

DRAWN BY	CHECKED	DATE
CRS	RHS	JULY 2026
STORE NO.	SCALE	
026/17	1:50 @ A1 (1:100 @ A3)	
DRAWING NO.	REVISION	
026/17/2026/G101 (PD Ref. 4762)		

PYE
DESIGN
ARCHITECTS
RIBA Chartered Practice
www.pyedesign.co.uk
29 Market Street
Hitchley
Wigan
WN2 3AE
01942 256007
info@pyedesign.co.uk

LICENSING

SITE ADDRESS
KFC ST NEOTS - GREAT NORTH ROAD
37 Great North Road
Eaton Socon St
St Neots
NE24 5PT
CLIENT / FRANCHISEE - Alderforce

DRAWING TITLE
Licensing Plan

ALL DIMENSIONS TO BE CHECKED ON SITE.
DO NOT SCALE FROM THIS DRAWING EXCEPT FOR
THE PURPOSES OF LOCAL AUTHORITY PLANNING

REV	DATE	DESCRIPTION

