


Storage row
ladies toilet

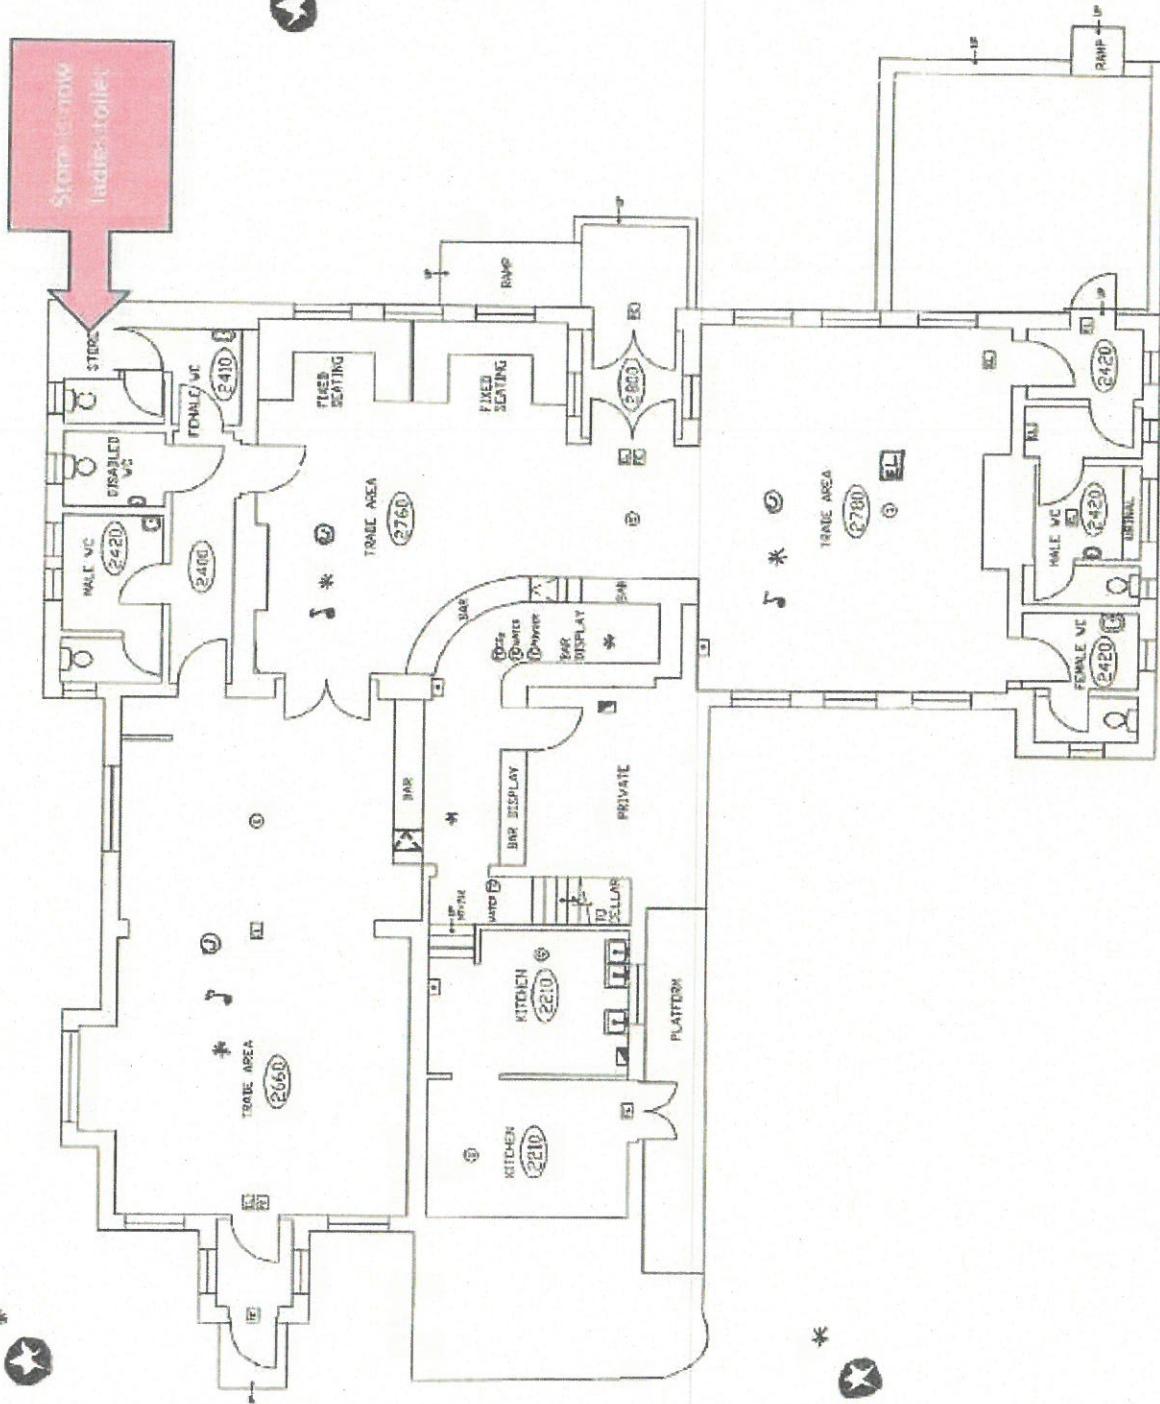

OUTSIDE DRINKING A

April 2021

April 2021



Green End House

F1 Sub Sta

Garage

Seven Wives

RAMSEY ROAD

Shelte

B a 1

(PH)

8.0m

LB

XG